


Front Elevation

ALL DIMENSIONS TO BE CHECKED ON SITE
ALL LEVELS TO BE CHECKED ON SITE



Side Elevation

ALL DIMENSIONS TO BE CHECKED ON SITE
ALL LEVELS TO BE CHECKED ON SITE

 


Rear Elevation

ALL DIMENSIONS TO BE CHECKED ON SITE
ALL LEVELS TO BE CHECKED ON SITE



Side Elevation

ALL DIMENSIONS TO BE CHECKED ON SITE
ALL LEVELS TO BE CHECKED ON SITE

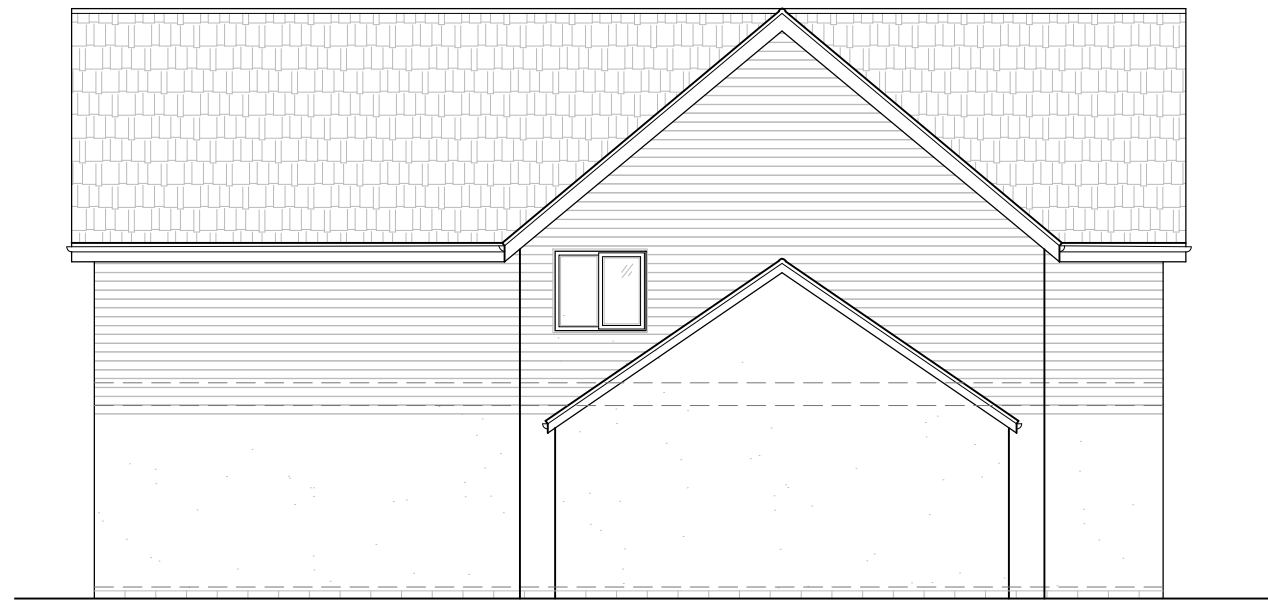

Party Wall Etc Act 1996
The works indicated on these drawings may be within the provisions of the Act. It is the building owner's responsibility to serve the requisite notice(s) to adjoining owners and otherwise comply with the Act.

Responsibility is not accepted for errors made by others scaling from this drawing. All discrepancies should be reported to Western Building Consultants

Copyright: 2015 Western Building Consultants. This document and the design are the copyright of Western Building Consultants. This drawing is not to be used or copied without written authorised consent



Drawing:
Plot 1: Proposed Elevations

Project:
6 Frome Road,
Rode,
BA11 6PW

Scale: 1:100 @A3 Job No : WES17/TBC

Drawing No. : 002 Revision : -

Drawn By: RH Date : 27/06/2017



Western House
2 Rush Hill, Bath
BA2 2QH

01225 789 307

enquiries@westernbuildingconsultants.co.uk

www.westernbuildingconsultants.co.uk