


Proposed Front Elevation (North)
PLOT 2




Proposed side elevation (East)
Plot 2
brickwork below dpc
on rendered walls

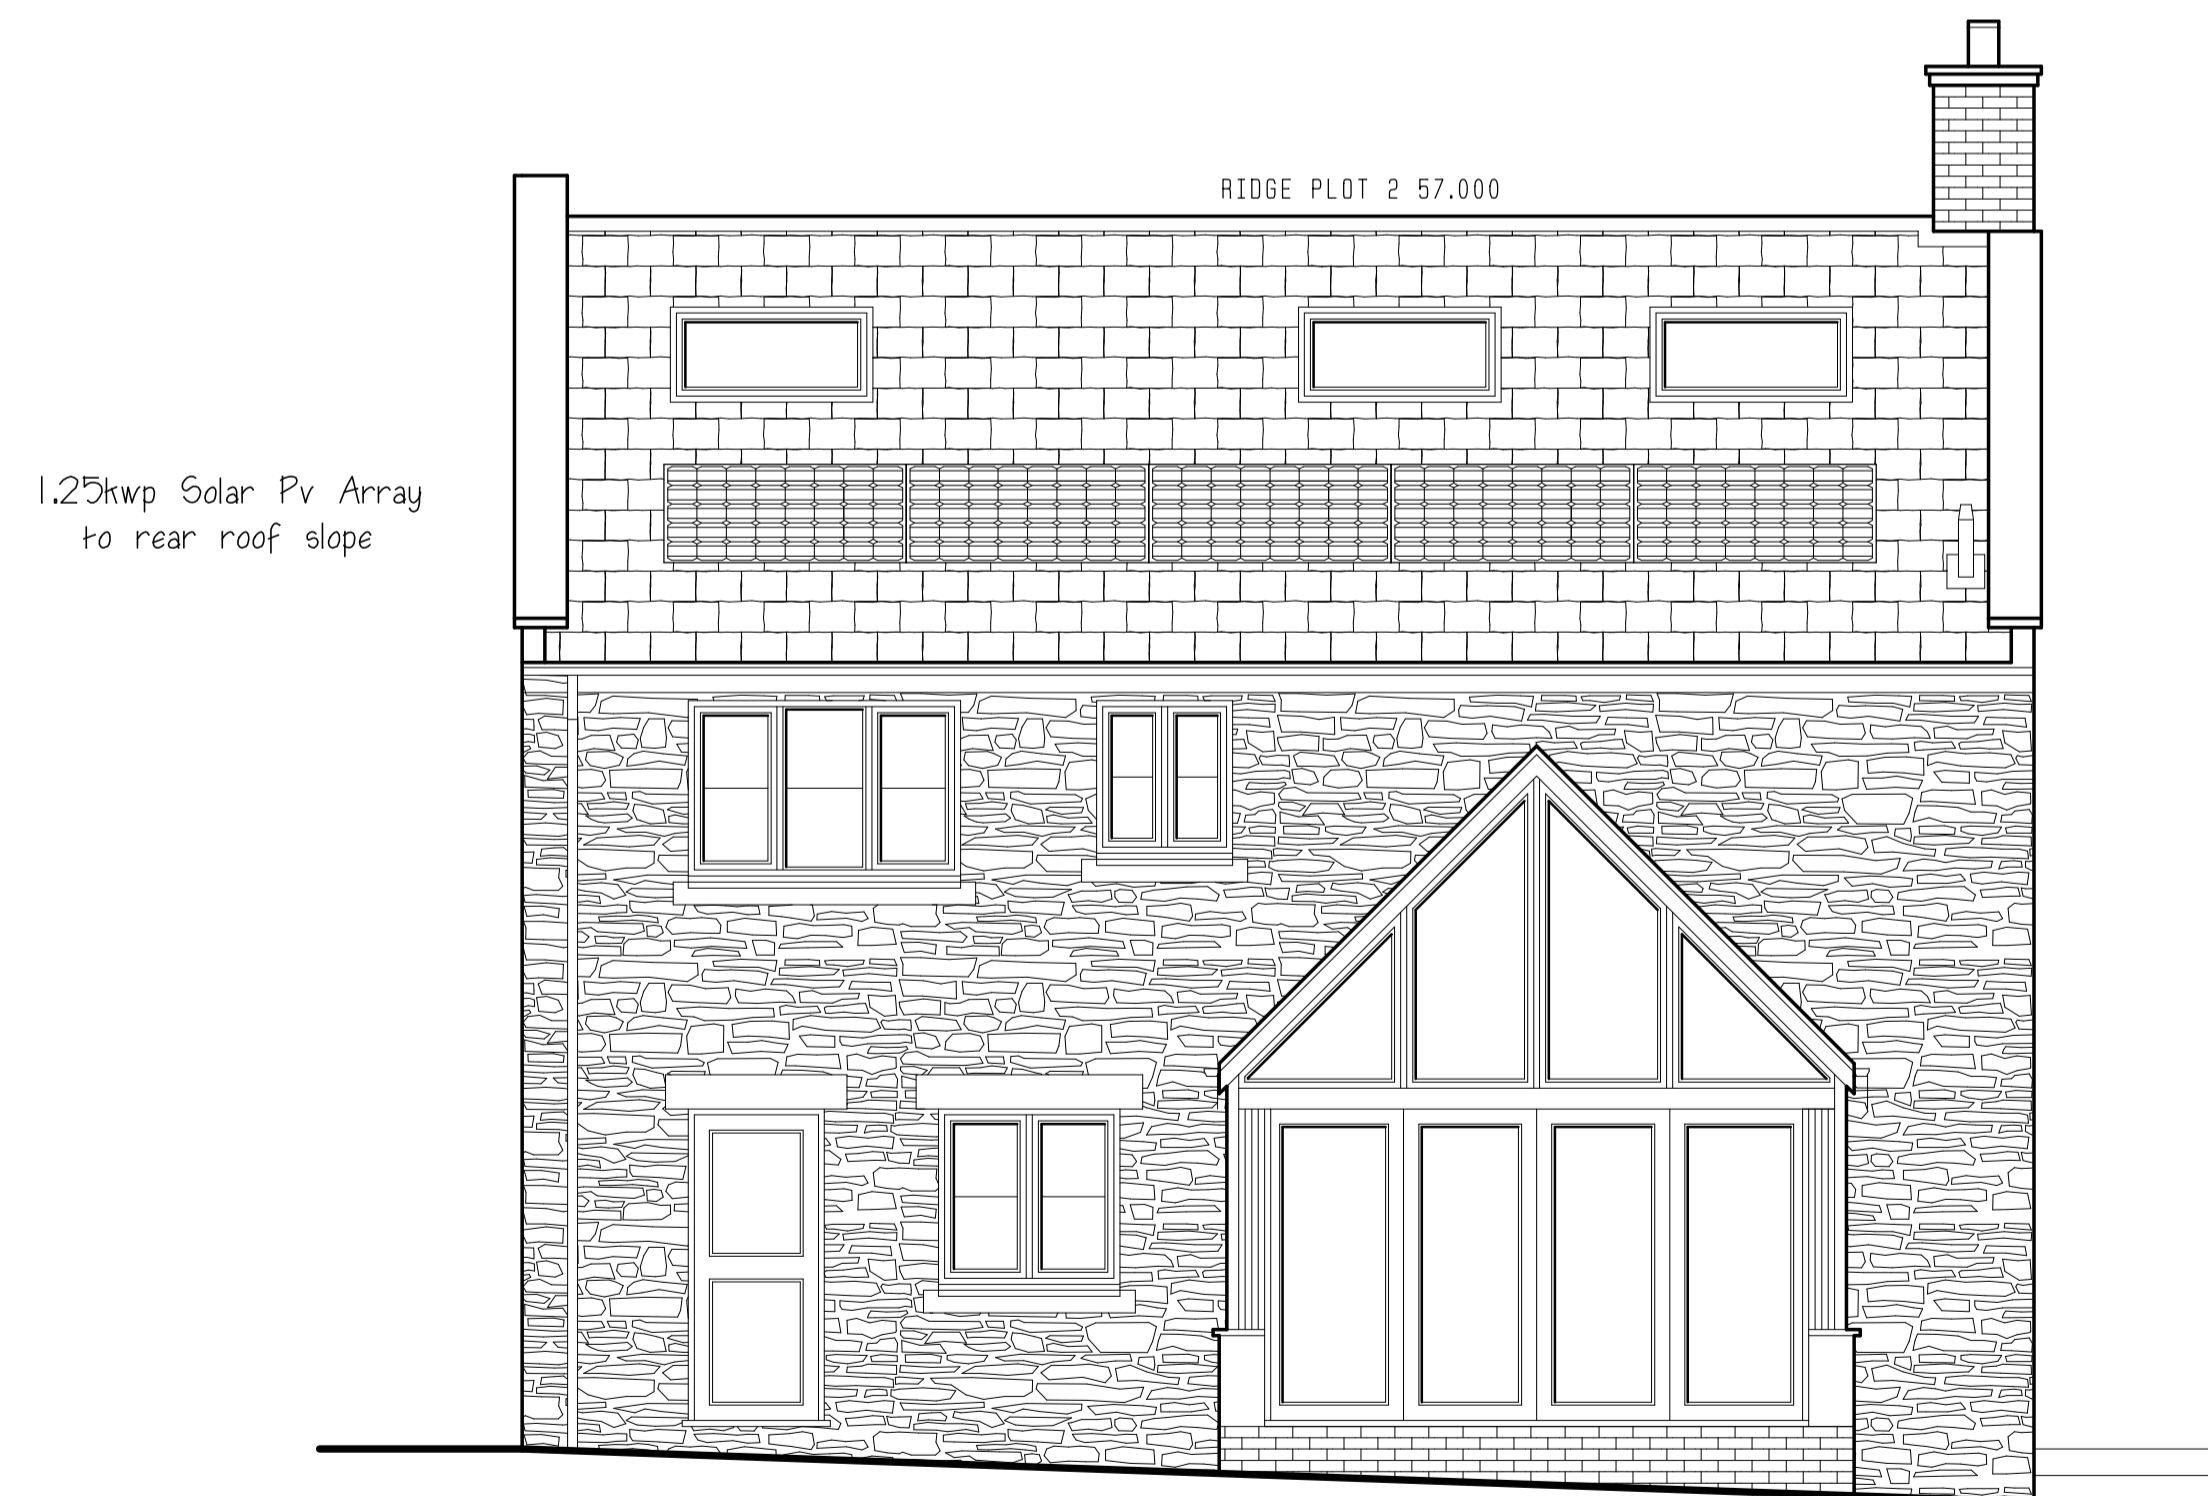


Proposed Rear Elevation (South)
PLOT 2



Proposed side elevation (East)
Plot 2

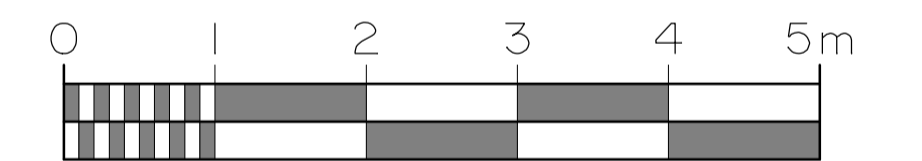

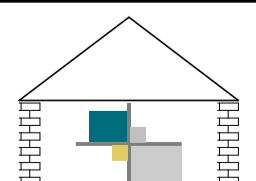Rev	Date	Details	Ref
A	JULY 16	MAIN ROOF 36° EXTERNAL FINISHES	
PROJECT:			
Proposed development of 3 No. dwellings at			
Cherry House Timsbury Road Farmborough BA2 0DA			
PLOT 2 ELEVATIONS			
CLIENT: Palmer Developments Ltd			
SCALE: 1:50 @ A1		DRAWING NO:	
DATE: MAR 2016		DRAWN: m. bissex	
		2016/CHERRY/08A	
LITTLEBROOK HOUSE MEADOW VIEW RADSTOCK BA3 3QT Tel: 01761436861 www.mbad.co.uk mbissex@mbad.co.uk			 MATTHEW BISEX ARCHITECTURAL DRAWINGS LTD