

Proposed Front Elevation (North)
PLOT 3




Proposed side elevation (East)
Plot 3




Proposed Rear Elevation (South)
PLOT 3



Proposed side elevation (West)
Plot 3

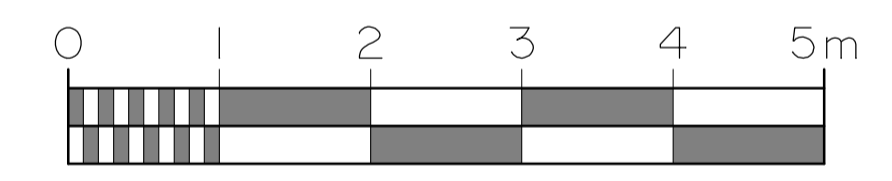

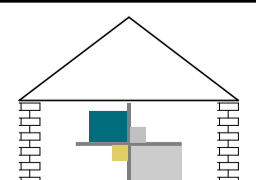Rev	Date	Details	Ref
A	JULY 16	MAIN ROOF 36° EXTERNAL FINISHES	
PROJECT:			
Proposed development of 3 No. dwellings at			
Cherry House Timsbury Road Farmborough BA2 0DA			
PLOT 3 PROPOSED ELEVATIONS			
CLIENT: Palmer Developments Ltd			
SCALE: 1:50 @ A1		DRAWING NO:	
DATE: MAR 2016		DRAWN: m. bissex	
		2016/CHERRY/11A	
LITTLEBROOK HOUSE MEADOW VIEW RADSTOCK BA3 3QT Tel: 01761436861 www.mbad.co.uk mbissex@mbad.co.uk			 MATTHEW BISSEX ARCHITECTURAL DRAWINGS LTD