


Proposed first floor plan

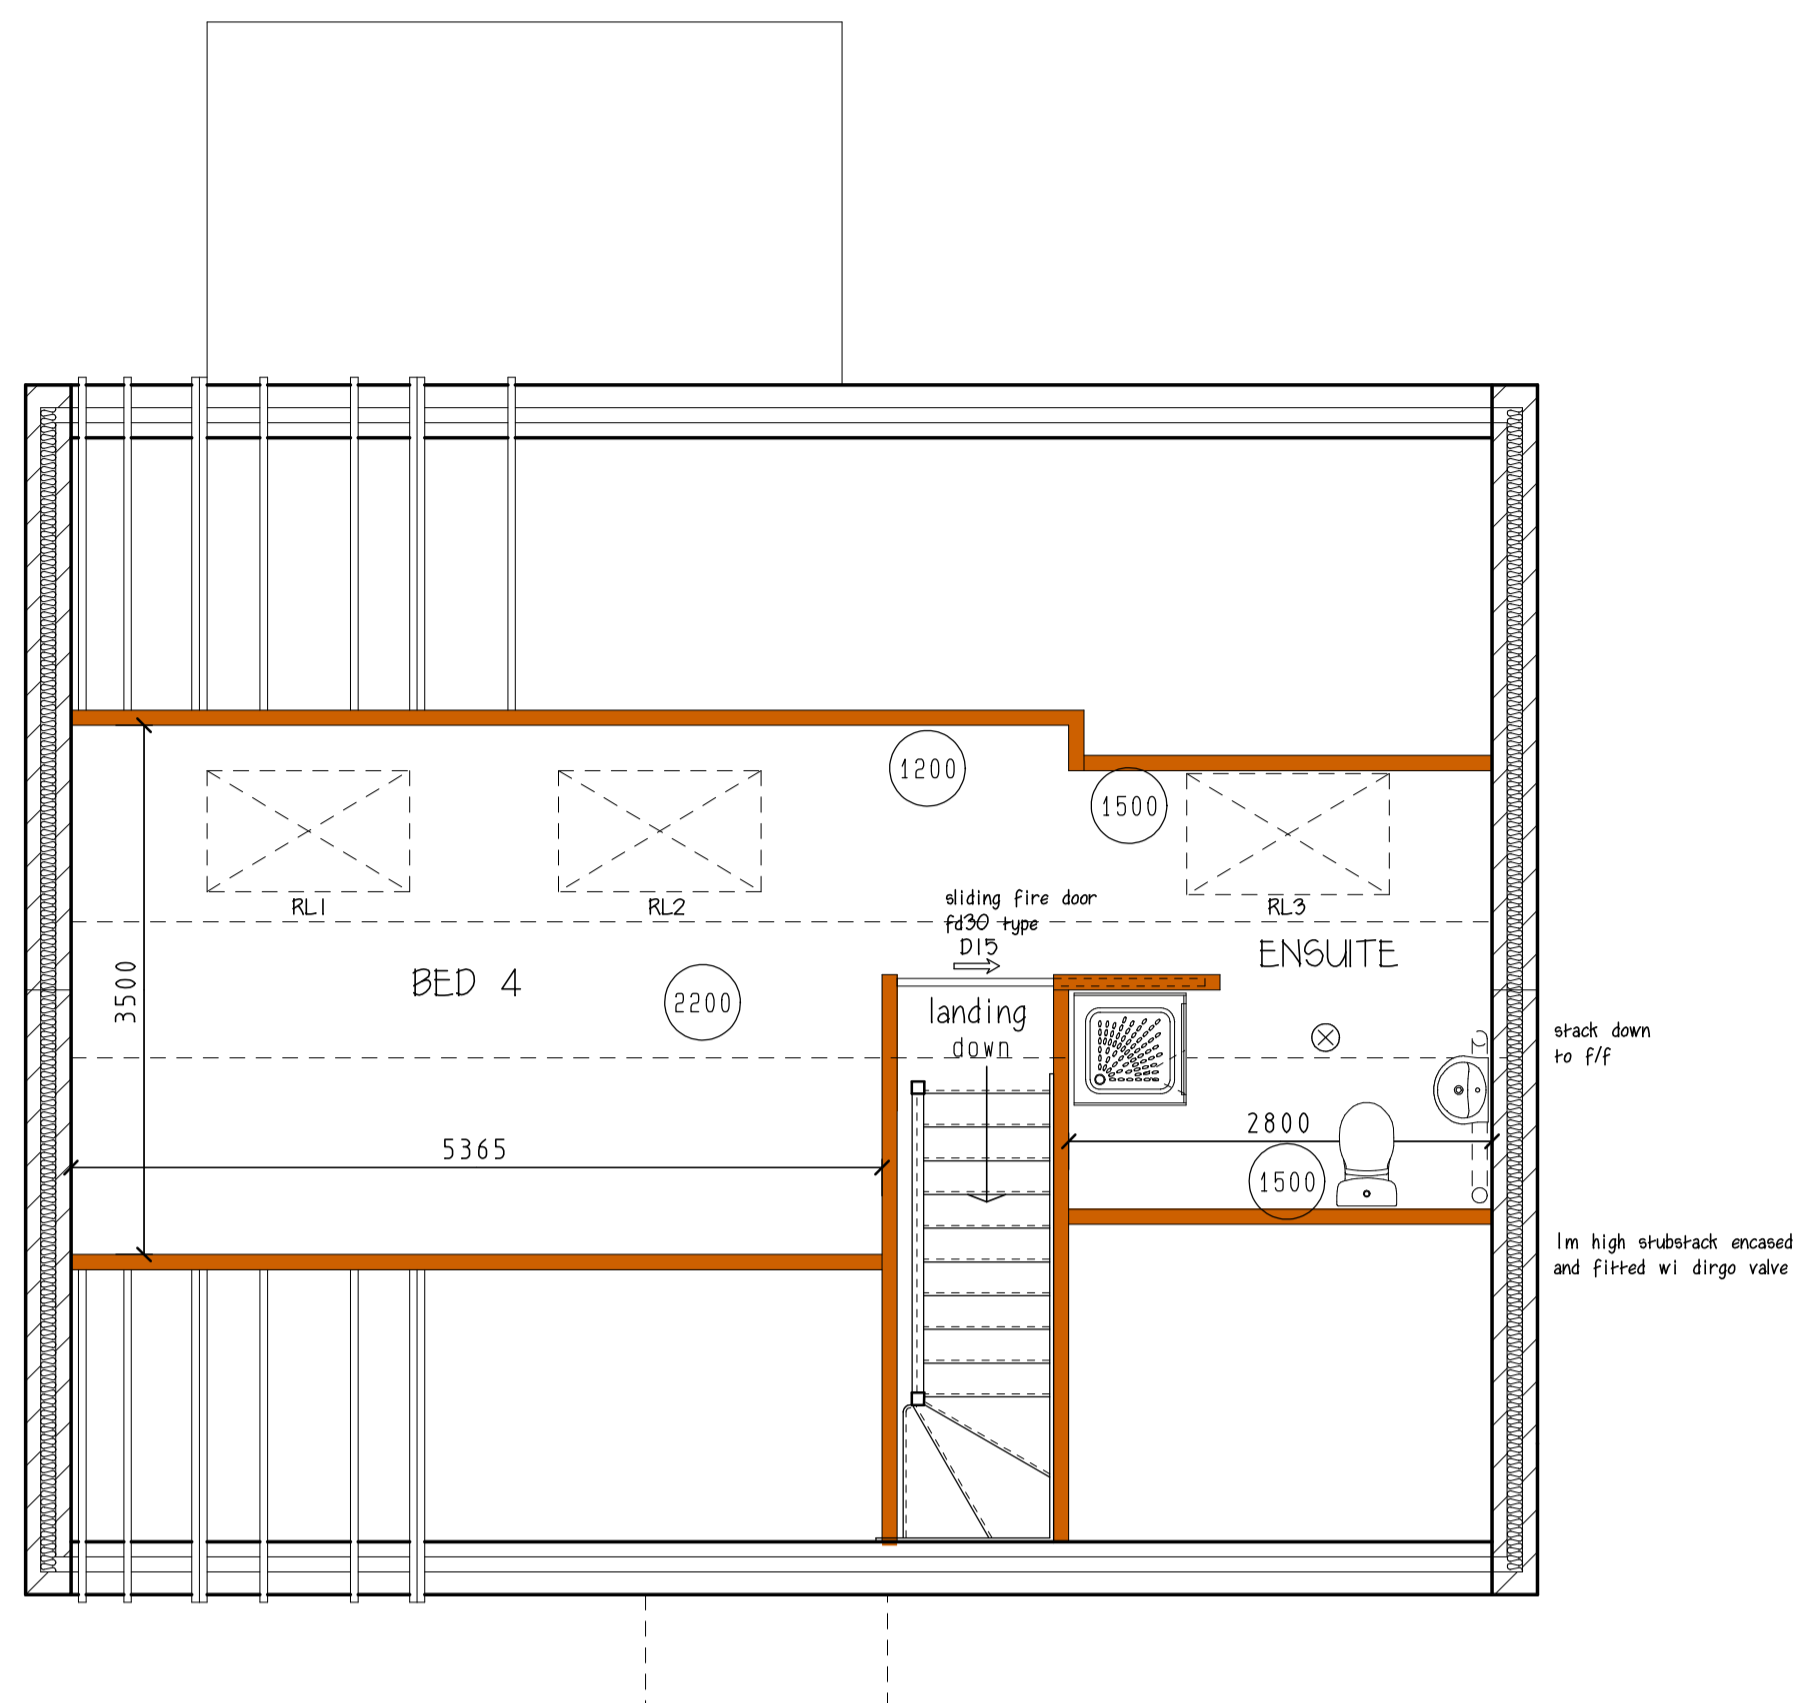


Proposed roof plan

Label	Code	Opening Width	Opening Height	Lintel
EXT WINDOWS (WINDOW SIZES)				
W01		1800	1200	HITHERM/HD S1
W02		1200	1200	HITHERM/HD S1
W03		1800	1050	HITHERM/HD S1
W04		1200	1050	HITHERM/HD S1
W05	BREAKFAST	2350	1750	SPECIALIST
W06	BREAKFAST	2350	1750	SPECIALIST
W07	ESCAPE	1800	1200	HITHERM/HD S1
W08	ESCAPE	1200	1200	HITHERM/HD S1
W09	ESCAPE	1200	1200	HITHERM/HD S1
W10	ESCAPE	1800	1050	TIMBER LINTEL
W11	ESCAPE	1800	1050	TIMBER LINTEL
W12	ESCAPE	1800	1200	HITHERM/HD S1
W13	OBSCURE	900	1050	HITHERM/HD S1
W14	OBSCURE	900	1050	HITHERM/HD S1
EXTERNAL DOORS (DOOR SIZES - NOT OPENINGS)				
D01	INCL. SIDE SCREEN	1200	2100	HITHERM/HD S1
D02	UTILITY	780	2100	HITHERM/HD S1
D03	BIFOLDS	3600	2200	SPECIALIST
INTERNAL DOORS (DOOR SIZES - NOT OPENINGS)				
D01		838	1981	PC CONC LINTEL
D02		680	1981	PC CONC LINTEL
D03		762	1981	PC CONC LINTEL
D04		838	1981	PC CONC LINTEL
D05		838	1981	PC CONC LINTEL
D06		762	1981	TIMBER LINTEL
D07		680	1981	TIMBER LINTEL
D08	PAIR	900	1981	TIMBER LINTEL
D09	PAIR	900	1981	TIMBER LINTEL
D10		680	1981	TIMBER LINTEL
D11		762	1981	TIMBER LINTEL
D12		762	1981	TIMBER LINTEL
D13	BIFOLD	1200	1981	TIMBER LINTEL
D14	BIFOLD	1200	1981	TIMBER LINTEL
D15	1/2HR SLIDING	762	1981	TIMBER LINTEL
ROOFLIGHTS				
RL1 - RL3		1340	980	TIMBER LINTEL


DENOTES STUDWORK WALLS

LIVING AREA (177M²/1906 sq ft)

KITCHEN/DINING	= 7.60m x 5.50m
KITCHEN/LIVING	= 7.30m x 3.70m
UTILITY	= 3.00m x 1.80m
STUDY	= 2.95m x 2.80m
HALL	= 4.30m x 2.70m
WC	= 1.80m x 1.15m
BED 1	= 4.70m x 3.80m
DRESSING	= 2.50m x 2.40m
ENSUITE	= 2.50m x 1.30m
BED 2	= 3.20m x 3.00m
BED 3	= 3.10m x 2.80m
BATH	= 3.00m x 2.20m
BED 4/ENSUITE	= 9.40m x 3.50m (MAX)

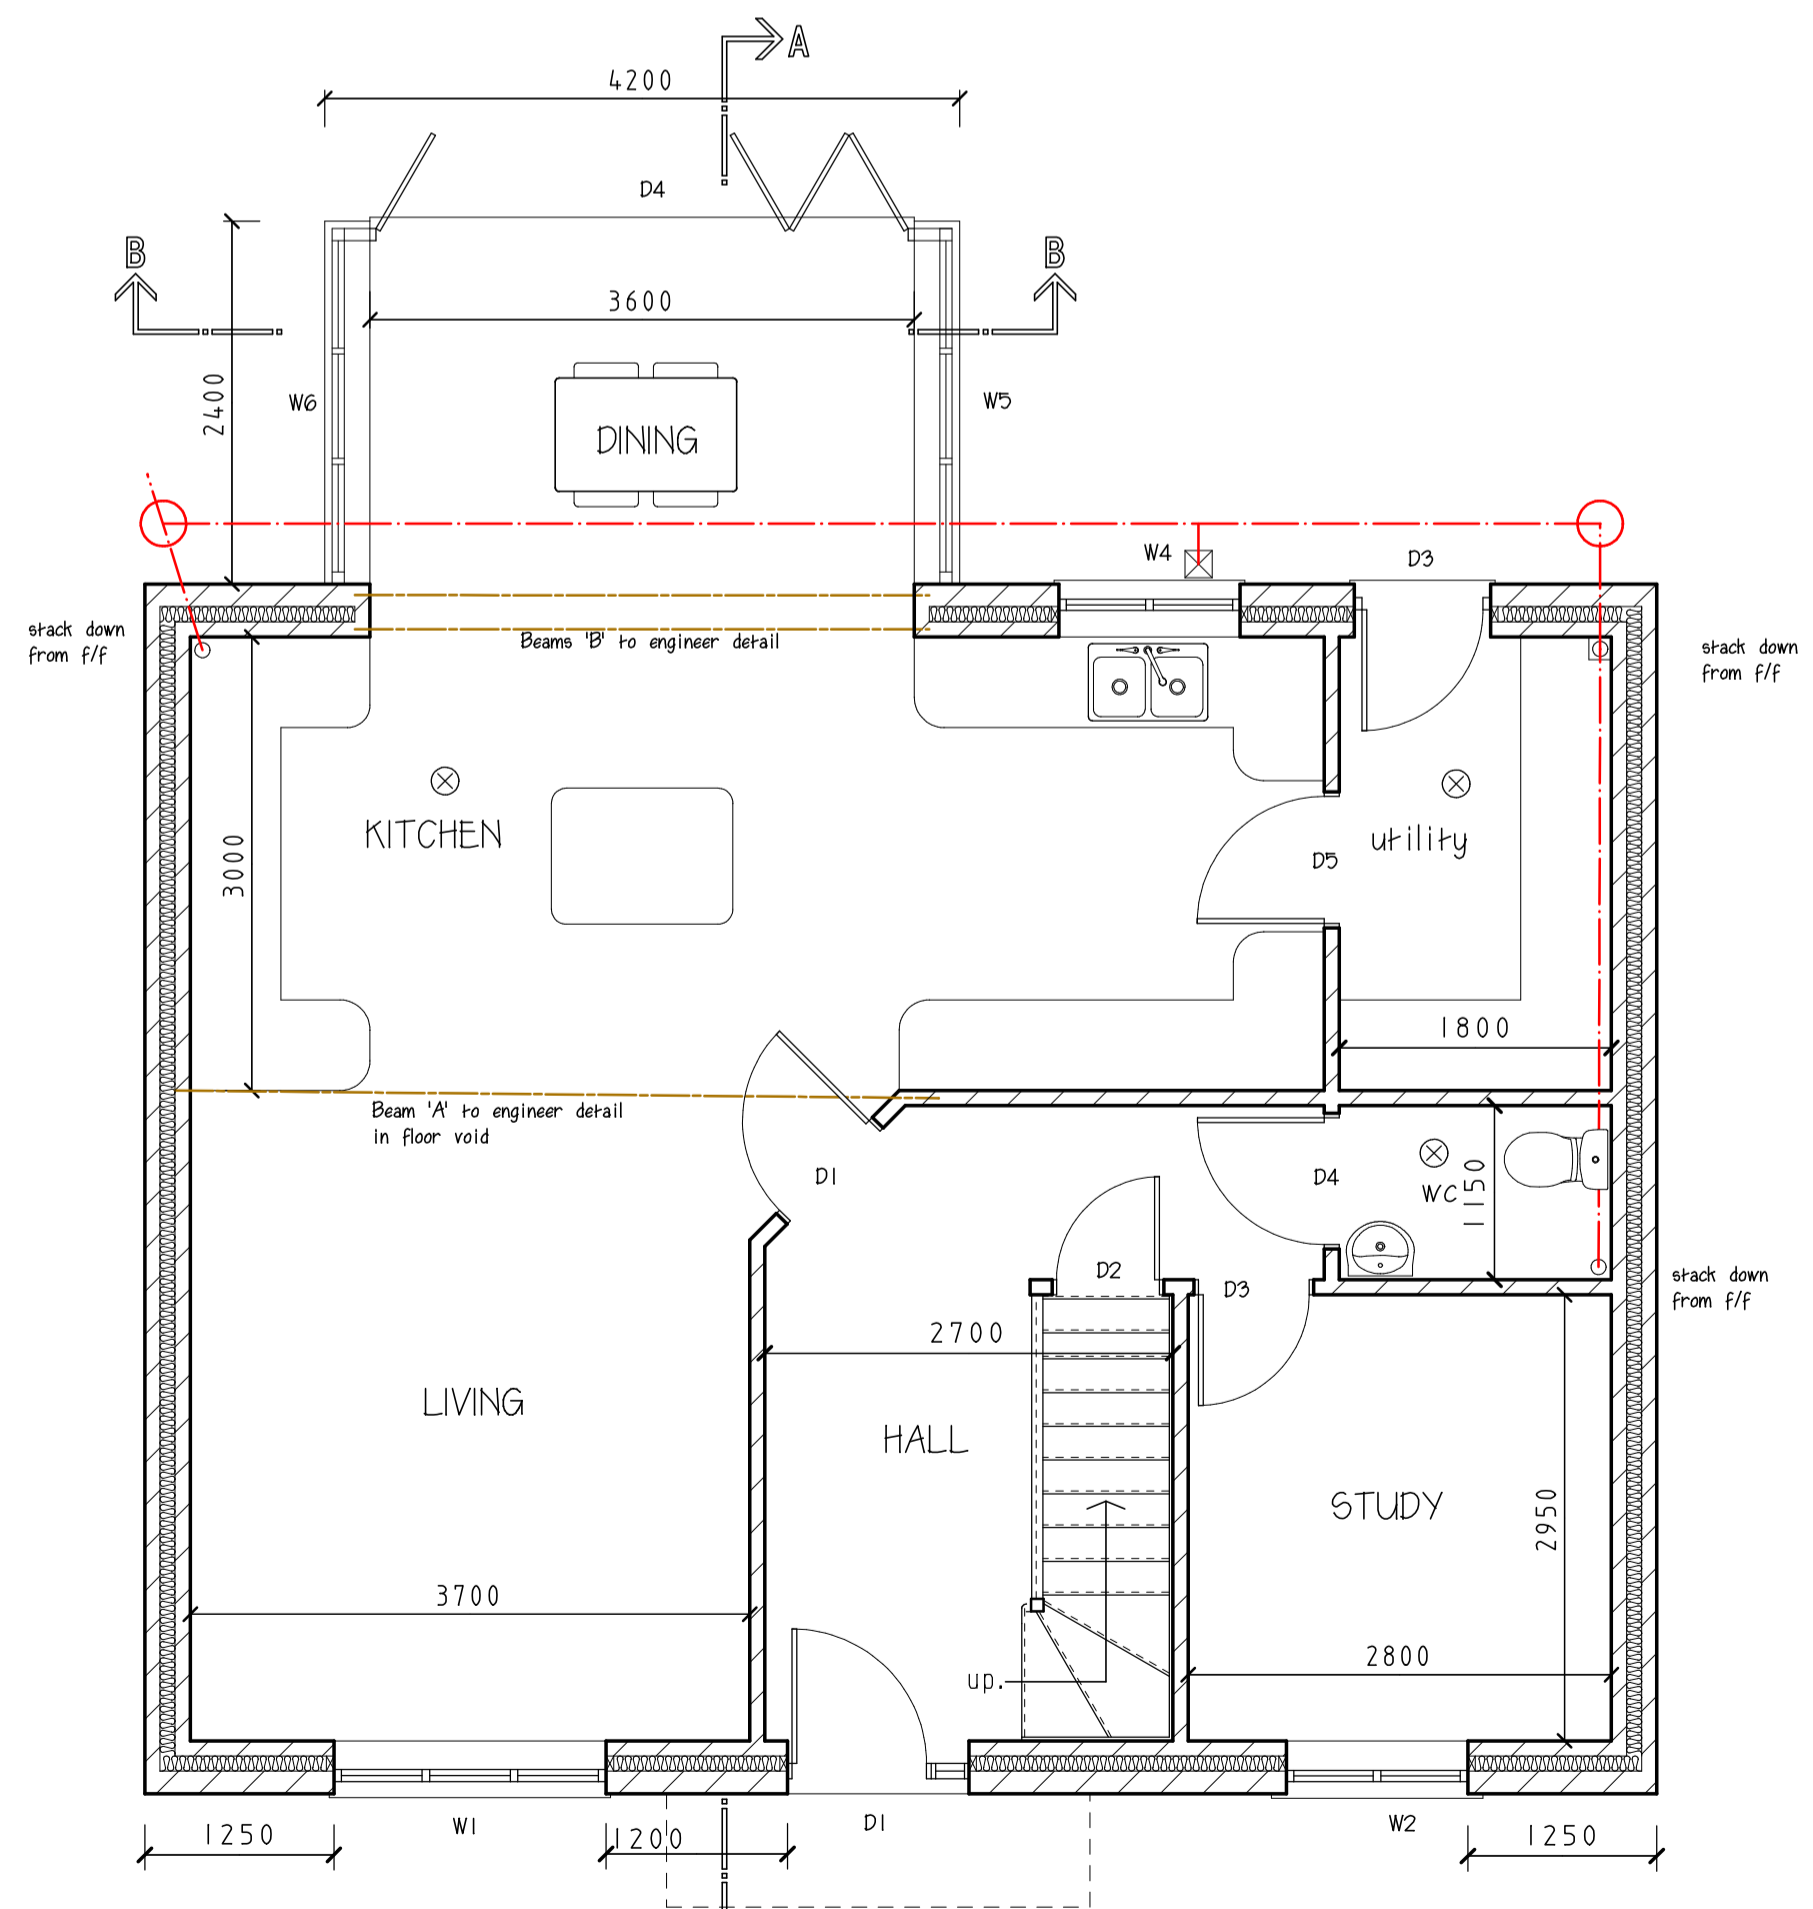

Proposed ground floor plan PLOT 2

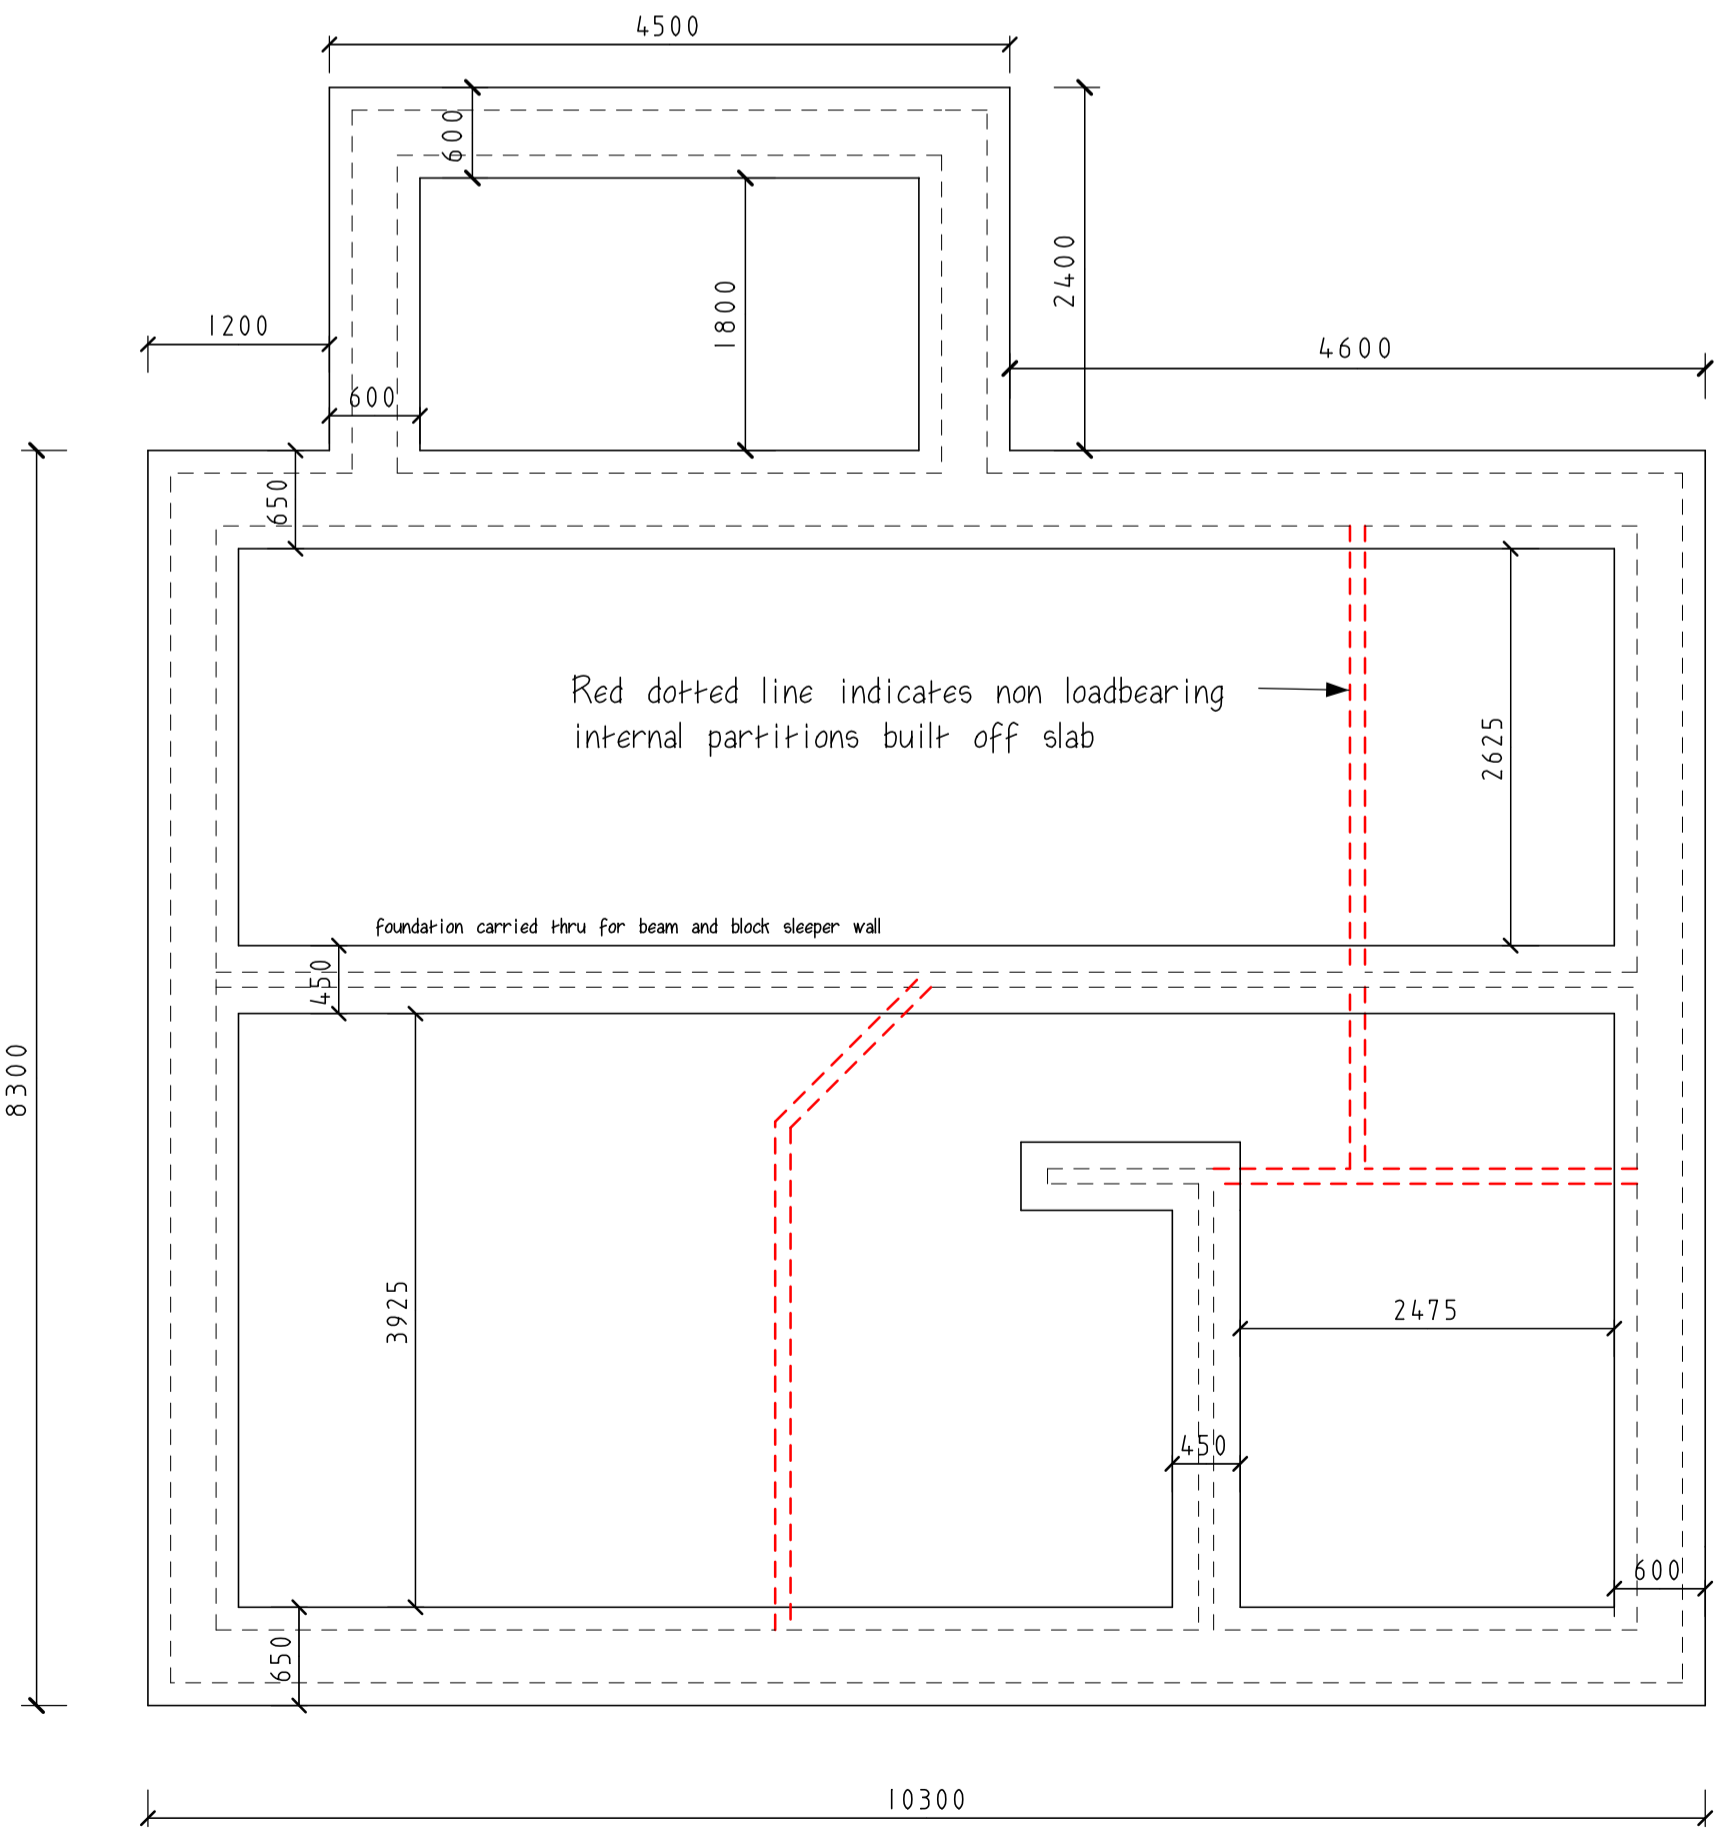

Foundation plan

- Mains wired smoke detector interlinked and fitted w/ battery backup
- Mechanical vent/extractor

A	JULY 16	MIAN ROOF 36° EXTERNAL FINISHES	
Rev	Date	Details	Ref
PROJECT: Proposed development of 3 No. dwellings at Cherry House Timbury Road Farmborough BA2 0DA			
PLOT 2 PROPOSED PLANS			
CLIENT: Palmer Developments Ltd			
SCALE: 1:50 @ A1		DRAWING NO: 2016/CHERRY/06A	
DATE: MAR 2016	DRAWN: m. bissex		
LITTLEBROOK HOUSE MEADOW VIEW RADSTOCK BA3 3QT Tel: 01761436861 www.mbad.co.uk mbissex@mbad.co.uk			 MATTHEW BISSEX ARCHITECTURAL DRAWINGS LTD