


Stairs Detail 1

ALL DIMENSIONS TO BE CHECKED ON SITE
ALL HEIGHTS TO BE CHECKED ON SITE

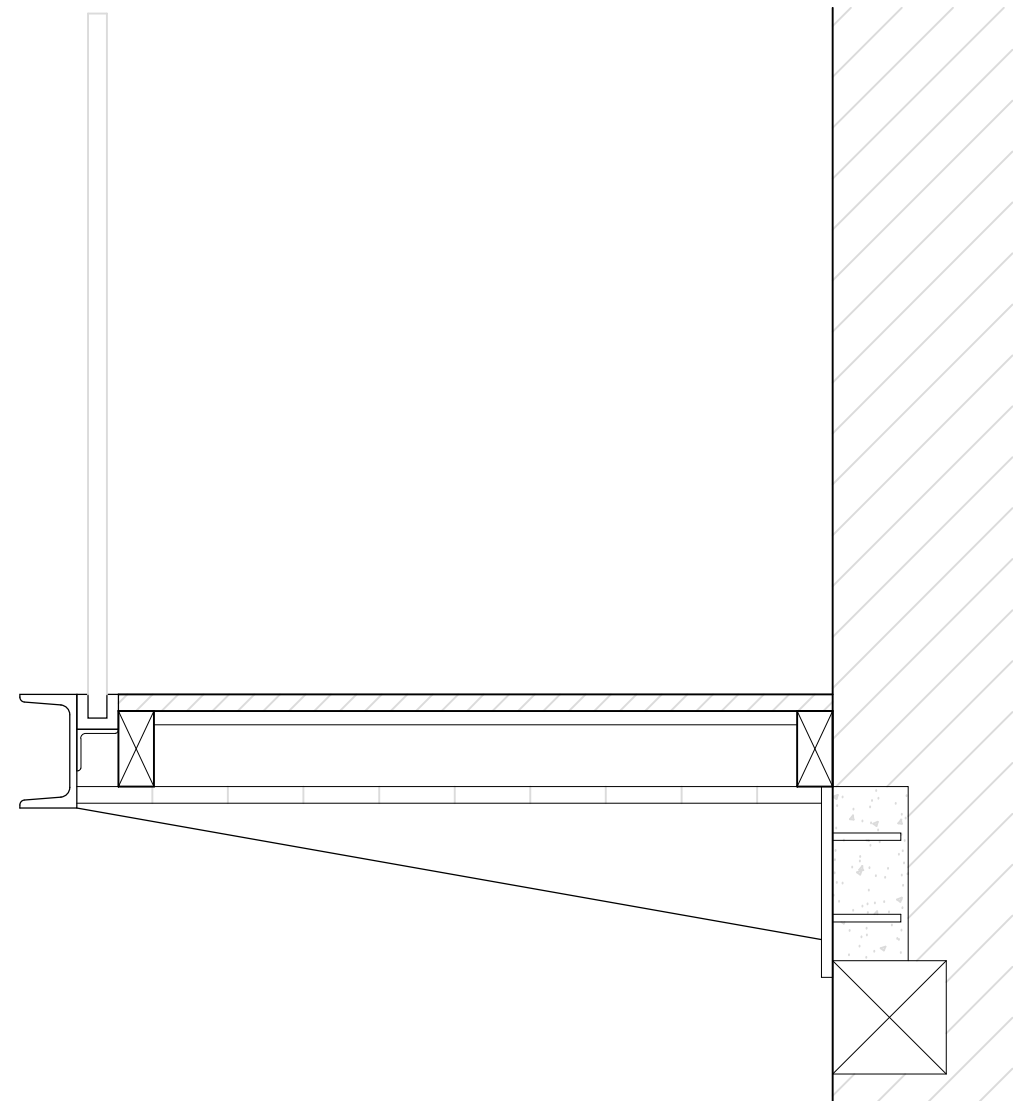

Stairs Detail 2

ALL DIMENSIONS TO BE CHECKED ON SITE
ALL HEIGHTS TO BE CHECKED ON SITE



Party Wall Etc Act 1996
The works indicated on these drawings may be within the provisions of the Act. It is the building owner's responsibility to serve the requisite notice(s) to adjoining owners and otherwise comply with the Act.

Responsibility is not accepted for errors made by others scaling from this drawing. All discrepancies should be reported to Western Building Consultants

Copyright: 2014 Western Building Consultants. This document and the design are the copyright of Western Building Consultants. This drawing is not to be used or copied without written authorised consent



Drawing:
Proposed Section C-C'

Project:
The Tithe Barn
Westfield Farm, Nettleton
SN14 7PA

Scale: 1:100 @ A3 Job No: 16/316

enquiries@westernbuildingconsultants.co.uk

Drawn By: PG Date: 31/10/2016



Western House
2 Rush Hill, Bath
BA2 2QH

01225 789 307

enquiries@westernbuildingconsultants.co.uk

Drawing Number : 011 Revision : A